
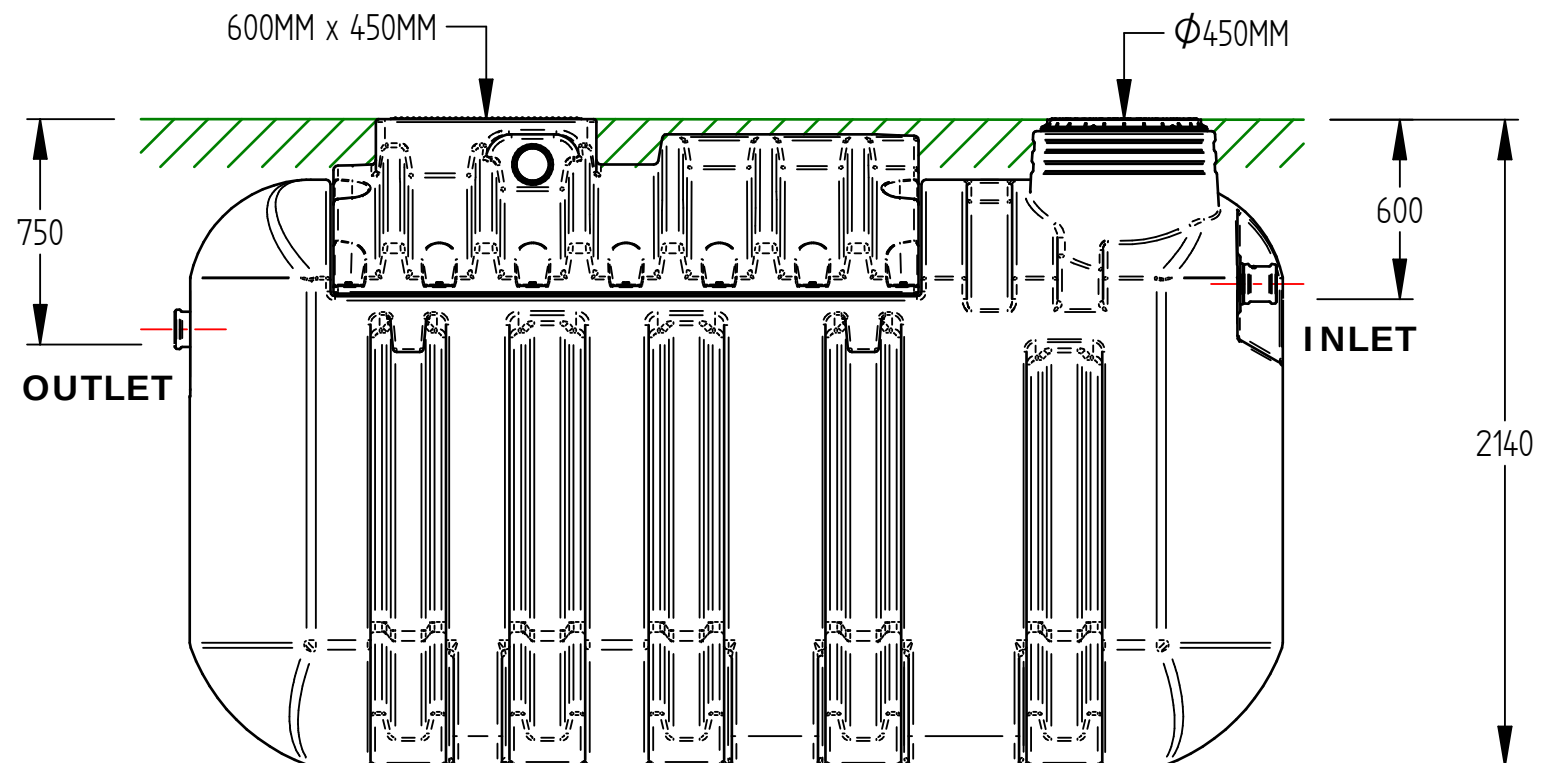
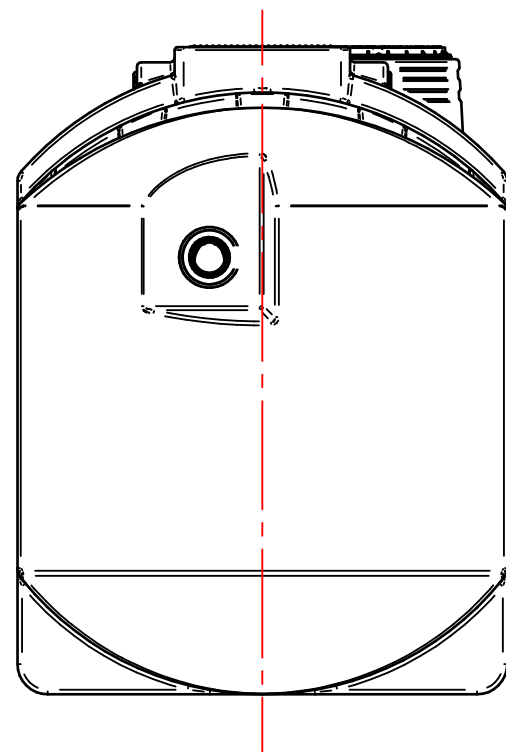
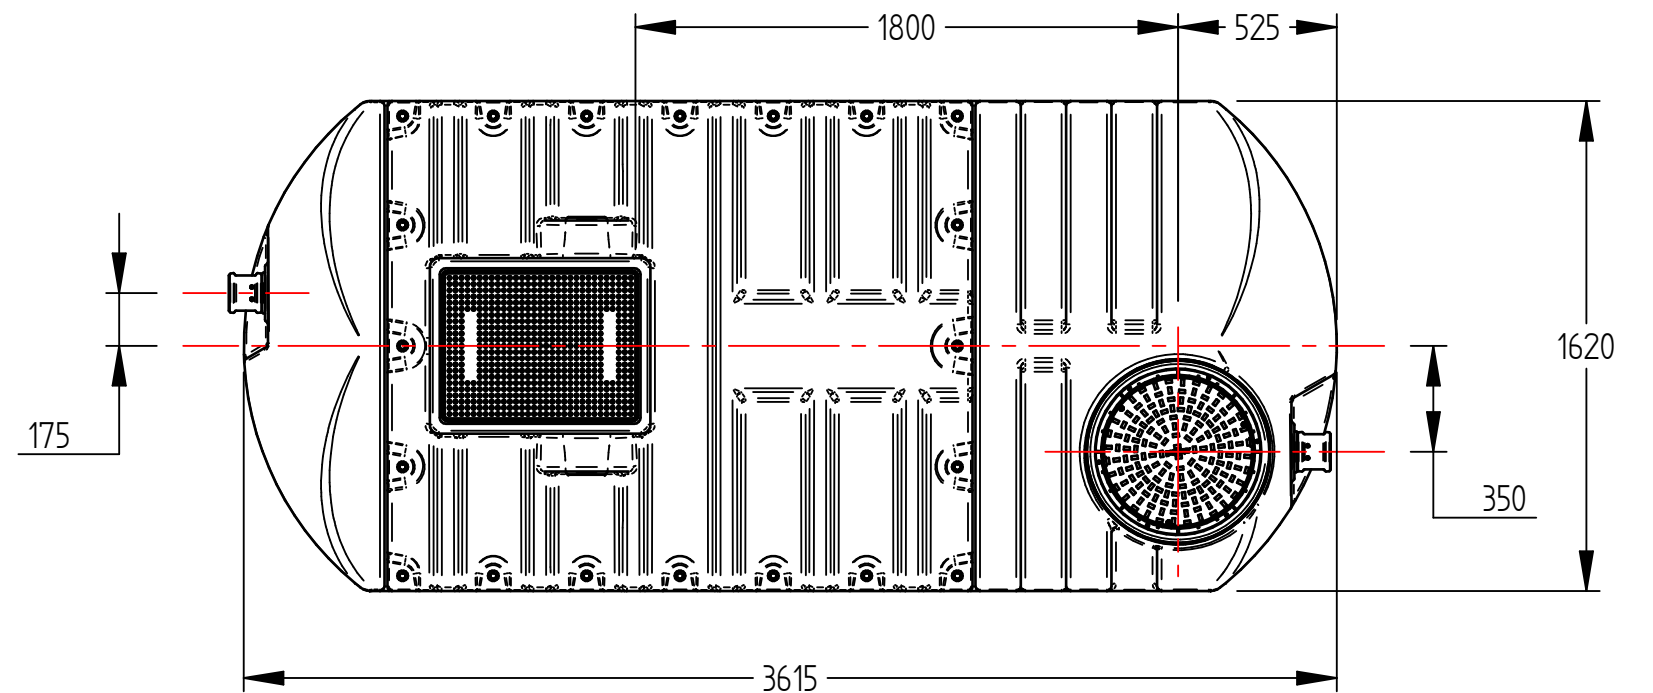


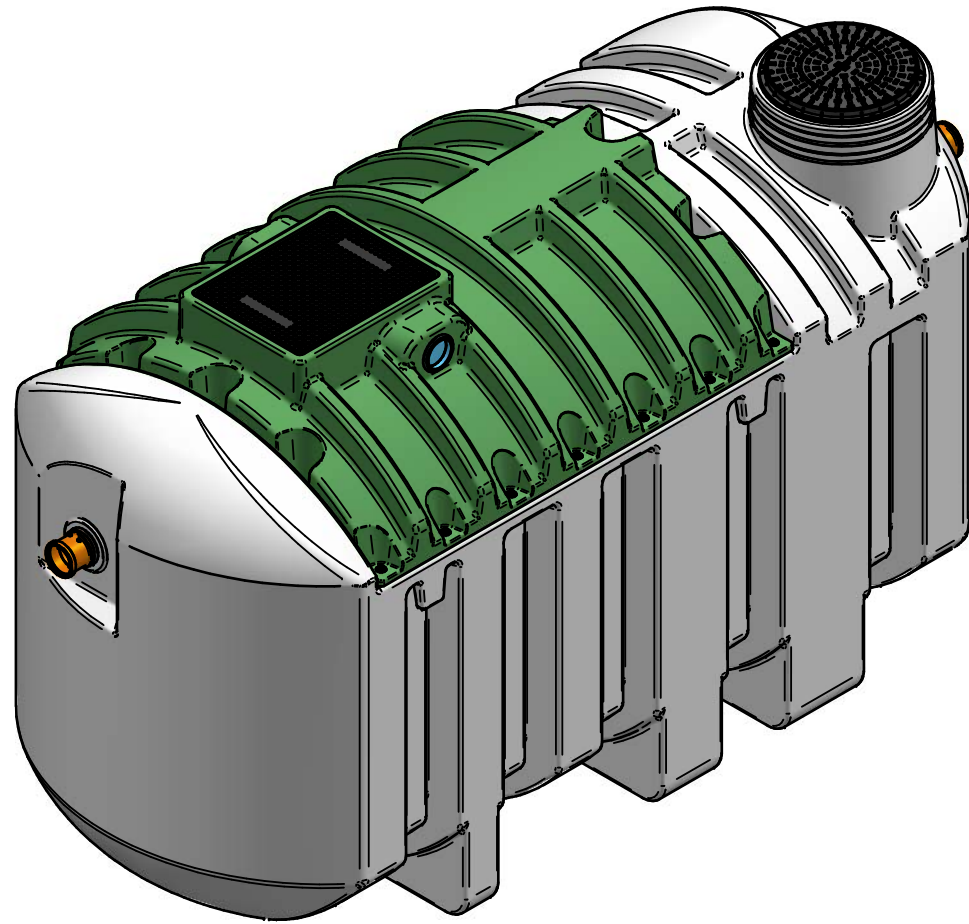

			THE INFORMATION, DATA, AND DRAWINGS EMBODIED IN THIS DOCUMENT ARE STRICTLY CONFIDENTIAL AND ARE SUPPLIED WITH THE UNDERSTANDING THAT THEY WILL NOT BE DISCLOSED TO ANY THIRD PARTIES WITHOUT THE PRIOR WRITTEN CONSENT OF HARLEQUIN MANUFACTURING LTD	UNLESS OTHERWISE SPECIFIED: DIMENSIONS ARE IN MM LINEAR TOLERANCE ± 0.25mm, ANGLES ±0.5° DO NOT SCALE DRAWING – Use Figure Dimensions Only IF IN DOUBT, ASK	TITLE: CAP18 Treatment Plant	DWG NO: 15-020-001	ISSUE DATE: 01/04/2022	 Harlequin Manufacturing Ltd 21 Clarehill Road Moira Co. Armagh BT67 0PB www.harlequin-mfg.com
						REVISION: 00	DRAWN BY: JC	
						SHEET: 1 of 1		
						FILE NAME: CAP18.dft		
Revision	Issue Date	ECN Reference				COPYRIGHT Sole property of Harlequin Manufacturing Ltd All rights reserved		