

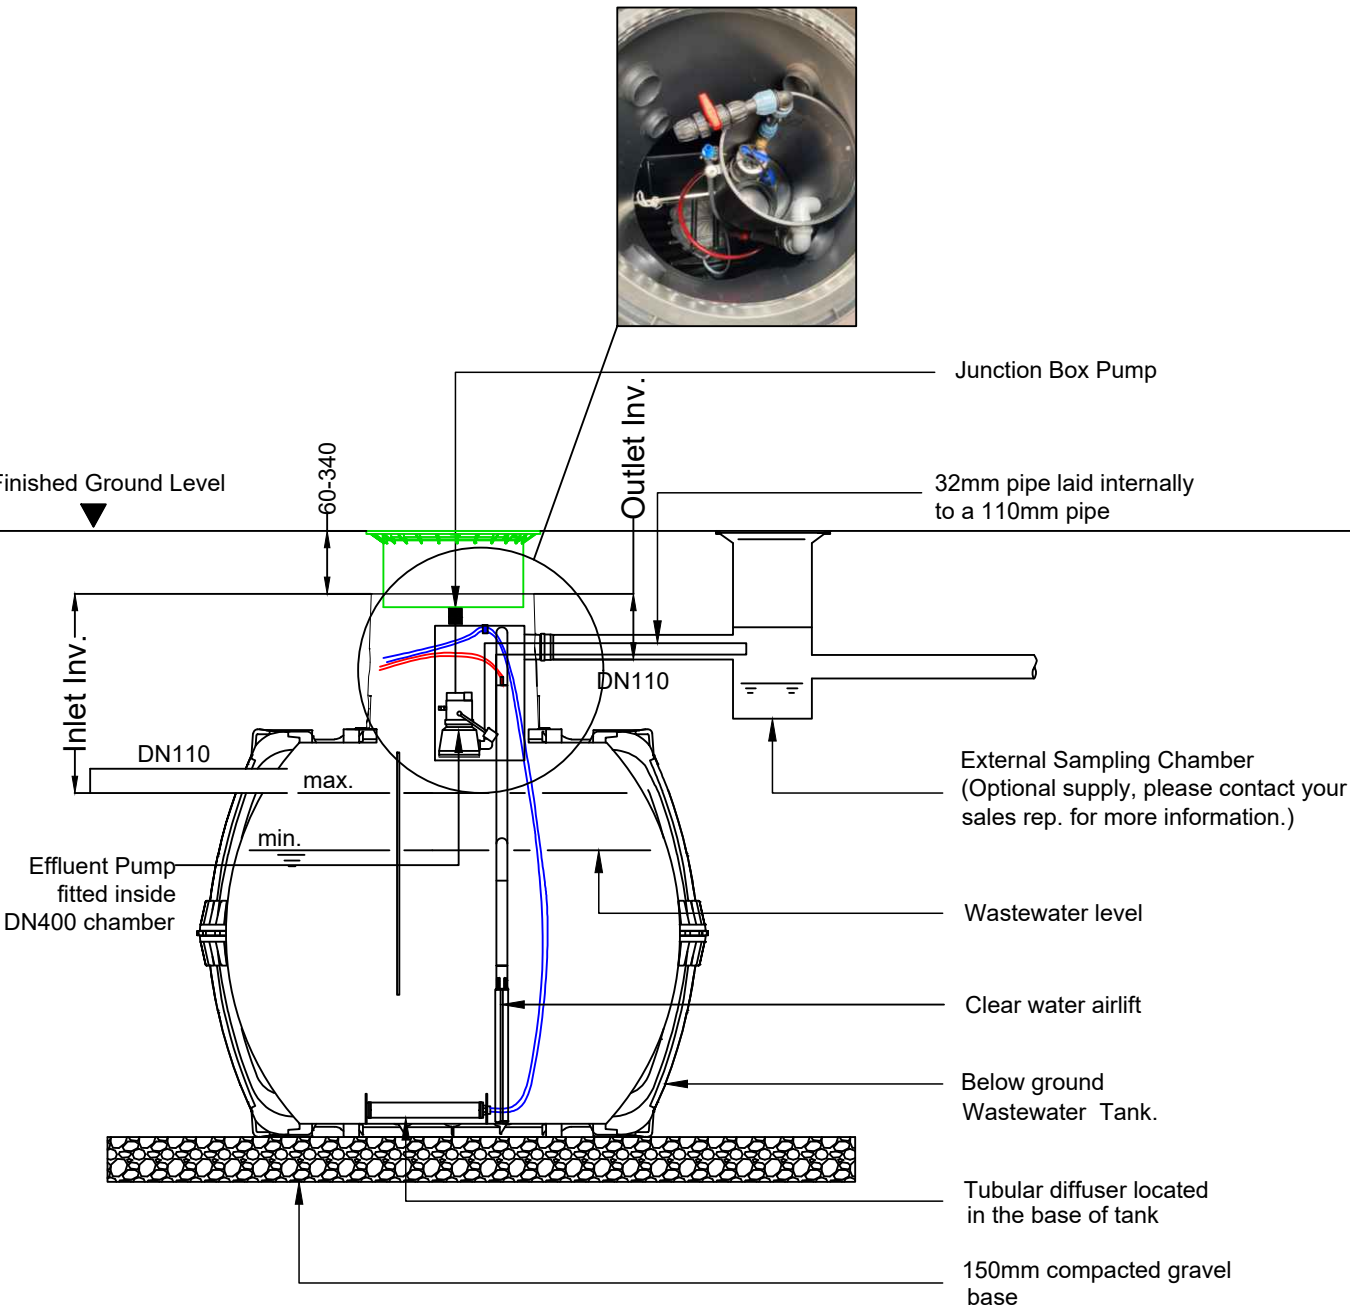
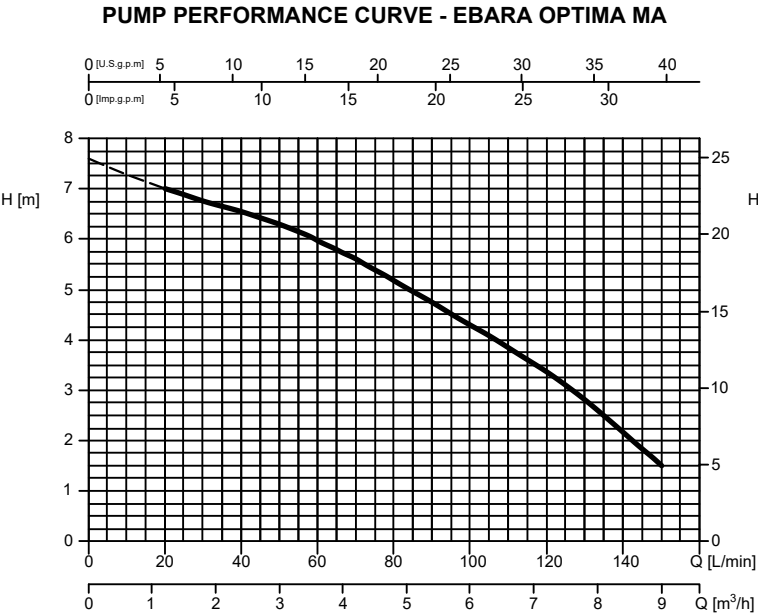


System	Tank Size	PE SIZE	Inlet Inv.	Outlet Inv.
One2clean	3,750	5 PE	815	*
One2clean	4,800	7 PE	860	*
One2clean	6,400	9 PE	875	*
One2clean	8,500	12 PE	815	*
One2clean	10,000	15 PE	815	*
One2clean	13,000	19 PE	815	*
One2cleanXtra	3,750	5 PE	815	*
One2cleanXtra	4,800	7 PE	860	*
One2cleanXtra	6,400	9 PE	875	*
One2cleanXtra	8,500	12 PE	815	*
One2cleanXtra	10,000	15 PE	815	*
One2cleanXtra	13,000	19 PE	815	*
One2cleanXtra	16,000	24 PE	875	*

* A 43mm drill bit is included with the standard supply. This can be used to create a custom outlet point on the dome shaft of the tank.

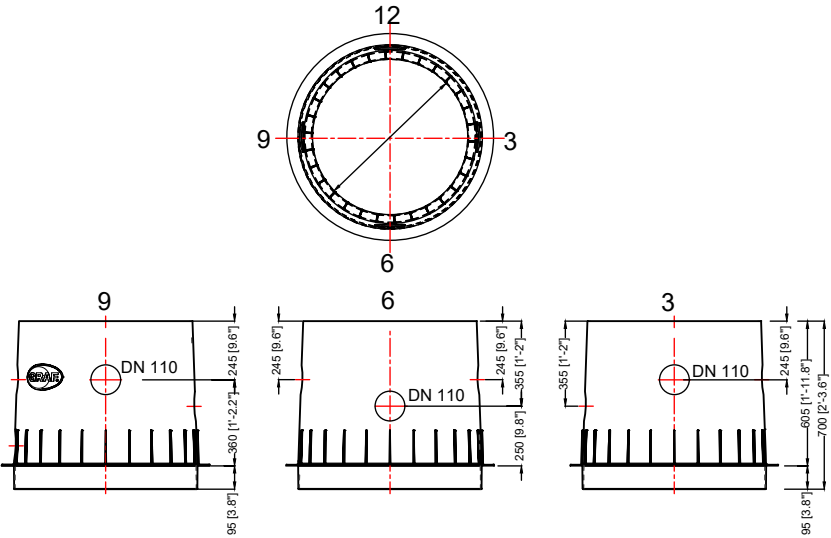

PERFORMANCE TABLE													
Model	P2		Capacitor		Absorbed Curr. [A]	Q=Flow rate						Weight [kg]	
	[HP]	[kW]	µF	Vc		l/min	20	50	75	100	125		150
						m3/h	1,2	3	4,5	6	7,5		9
						H=Head [m]							
OPTIMA MA	0,33	0,25	8	450	1,9	7,0		6,3	5,4	4,3	3,1	1,5	4,4

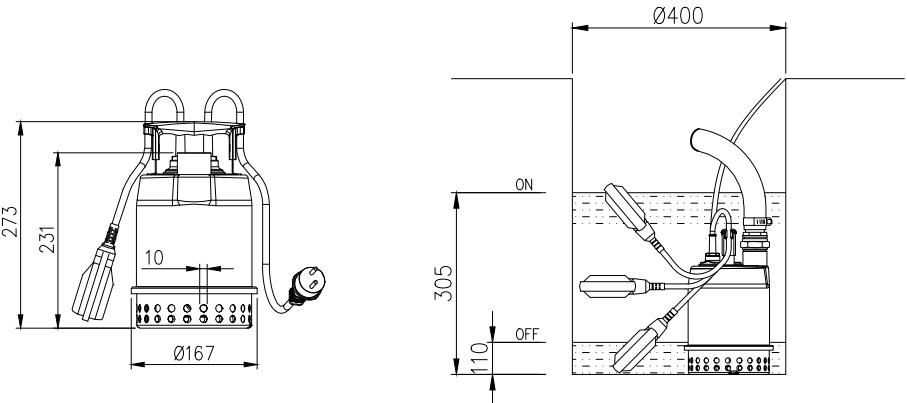

THIS DOCUMENT IS SUPPLIED IN STRICT CONFIDENCE AND MUST NOT BE LENT, REPRODUCED OR DISCLOSED TO ANY THIRD PARTY WITHOUT THE WRITTEN CONSENT OF GRAF UK LIMITED

DO NOT SCALE - IF IN DOUBT ASK

- NOTES:
- All Internal Pump Systems (IPS) are supplied with a Maxi dome.
 - IPS Systems are supplied up to 28 population equivalent (PE) wastewater treatment systems.
 - When incorporating a pumped outlet it is important to consider the distance and rise of the outlet point. Please refer to the pump specification to ensure that the pump can handle the workload.
 - Pump outlet diameter is 32mm.
 - The IPS pump requires a separate power supply from the control panel.
 - The IPS pump operates on a float switch.
 - All units provided in mm unless stated otherwise.
 - 13,000 and 16,000L tanks require the IPS to be assembled on site.

P0	FOR GUIDANCE	KS	04.08.25
REV.	DESCRIPTION	BY	DATE

ISSUE

GRAF GRAF UK Limited

Graf UK Limited | Regen House | Beaumont Road | Banbury | OX16 1RH
T: 01608 661500 F: 01295 211333
E: info@grafuk.co.uk www.grafuk.co.uk

DRAWN : KS	DATE : 04.08.25
CHECKED : FC	SCALE : NTS@A3

PROJECT

GRAF ONE2CLEAN

DESCRIPTION

GRAF ONE2CLEAN with INTERNAL PUMP SYSTEM

DRAWING No.	REV.
GRAF ONE2CLEAN with IPS	P0