



All tanks are subject to a 2.5% tolerance on all dimensions.
Any internals (if shown) are for guidance only, and may vary due to individual specifications.

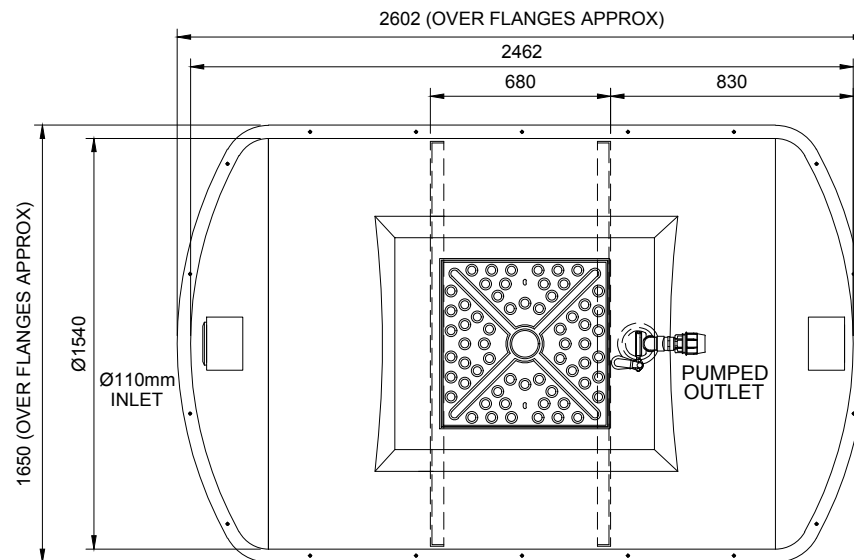

PLAN

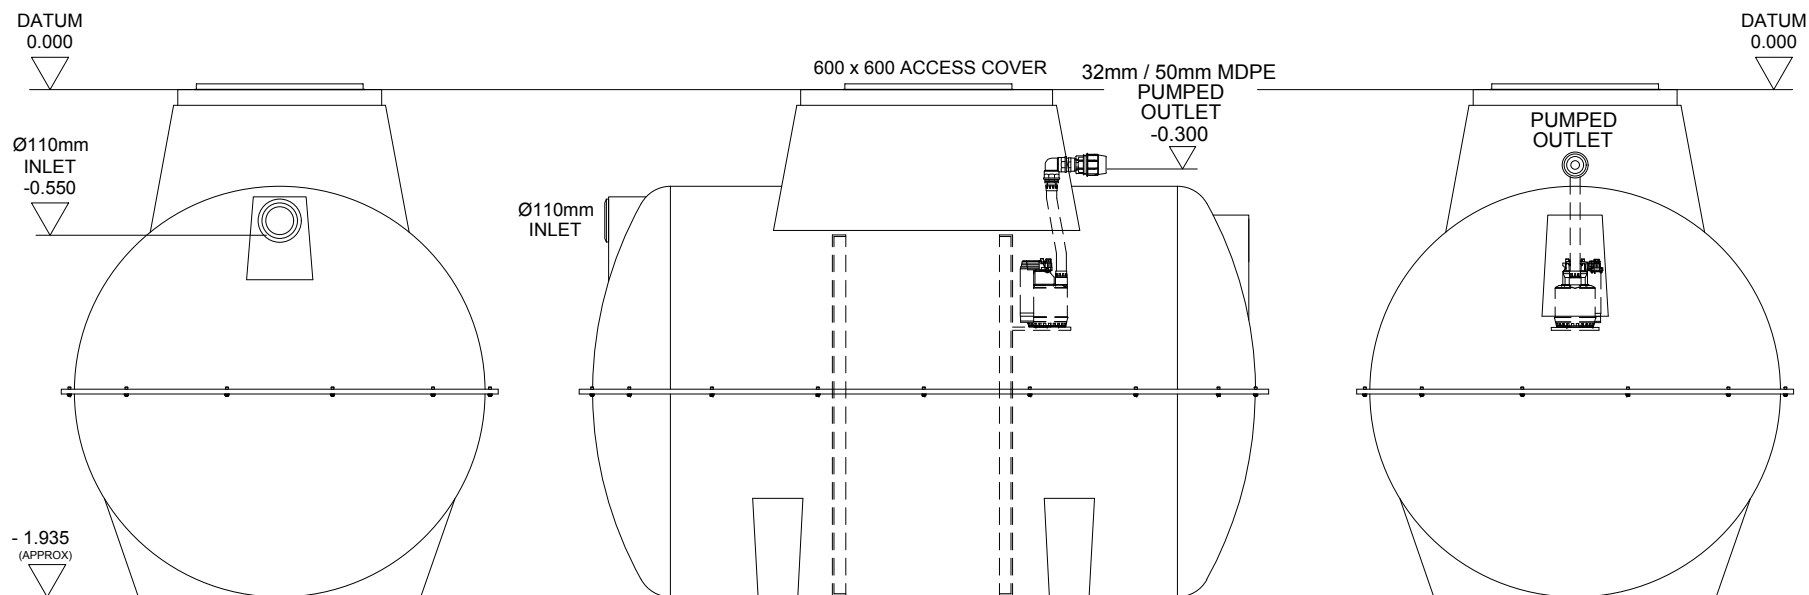

VIEW ON INLET

SIDE ELEVATION

VIEW ON OUTLET

REV	DESCRIPTION	DATE	SIG	REV	DESCRIPTION	DATE	SIG	THIS DRAWING IS THE PROPERTY OF MARSH INDUSTRIES LTD. AND MUST NOT BE REPRODUCED OR CIRCULATED FOR ANY PURPOSE WHATSOEVER WITHOUT FIRST OBTAINING WRITTEN CONSENT FROM THE MARSH INDUSTRIES LTD.			CLIENT	TITLE	MARSH UNITS 9-13 ADDINGTON PARK IND. EST., LITTLE ADDINGTON, NORTHAMPTONSHIRE, NN14 4AS. MARSH INDUSTRIES > Leaders in off-mains drainage						
				A	For Approval	22.05.17	P.L.	ORIG.	CHRD	APPD	SCALE	DATE	3 RD ANGLE PROJECTION	DO NOT SCALE IF IN DOUBT ASK	MARSH ENSIGN 8 PE (EIGHT PERSONS) EN12566-3:2011 PUMPED OUTLET	EN 8 STD PO	REV	B	
			B	UPDATED.	25.01.21	K.A.	N.T.S.												22.05.2017