
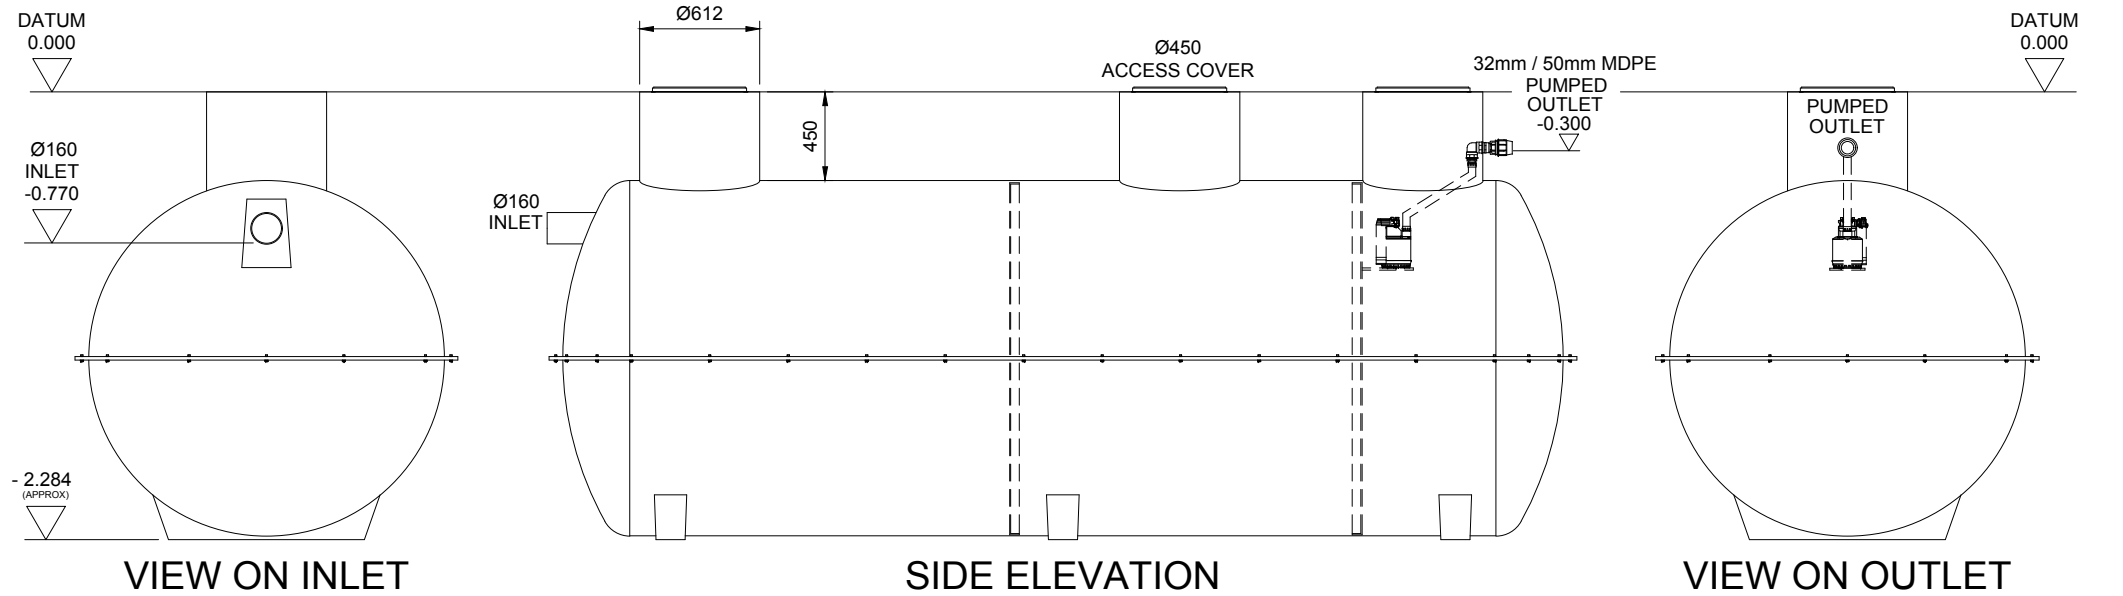


GENERAL NOTE:
All tanks are subject to a 2.5% tolerance on all dimensions.
Any internals (if shown) are for guidance only, and may vary in design / individual specifications.

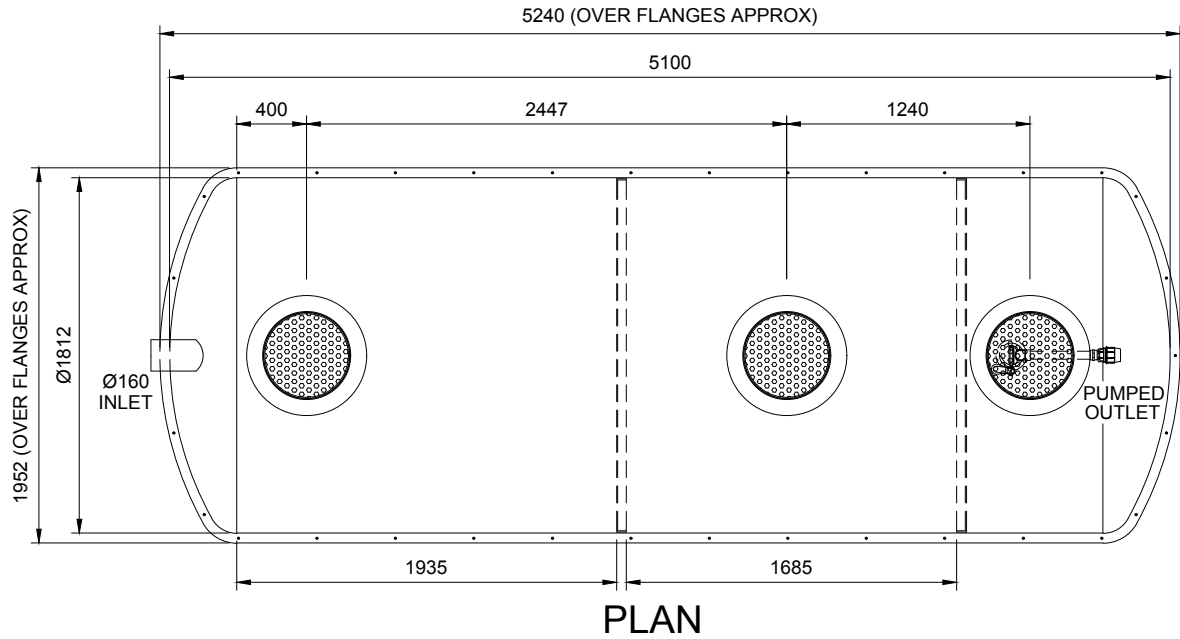

REV	DESCRIPTION	DATE	SG	REV	DESCRIPTION	DATE	SG	REV	DESCRIPTION	DATE	SG	THIS DRAWING IS THE PROPERTY OF MARSH INDUSTRIES LTD. AND MUST NOT BE REPRODUCED OR CIRCULATED FOR ANY PURPOSE WHATSOEVER WITHOUT FIRST OBTAINING WRITTEN CONSENT FROM THE MARSH INDUSTRIES LTD.	CLIENT	TITLE	MARSH INDUSTRIES LTD.	UNITS 9-13 ADDINGTON PARK IND. EST., LITTLE ADDINGTON, KETTERING, NORTHAMPTONSHIRE, NN14 4AS.
A	For Approval	01.07.14	P.L.									DRG.	CHD	APPD		
B	UPDATED.	26.01.21	K.A.									SCALE	DATE			
												N.T.S.	01.07.14			
												3 RD ANGLE PROJECTION	DO NOT SCALE IF IN DOUBT ASK			

EN 40 STD PO	B
--------------	---