



GENERAL NOTE:
 All tanks are subject to a 2.5% tolerance on all dimensions.
 Any internals (if shown) are for guidance only, and may vary due to individual specifications.

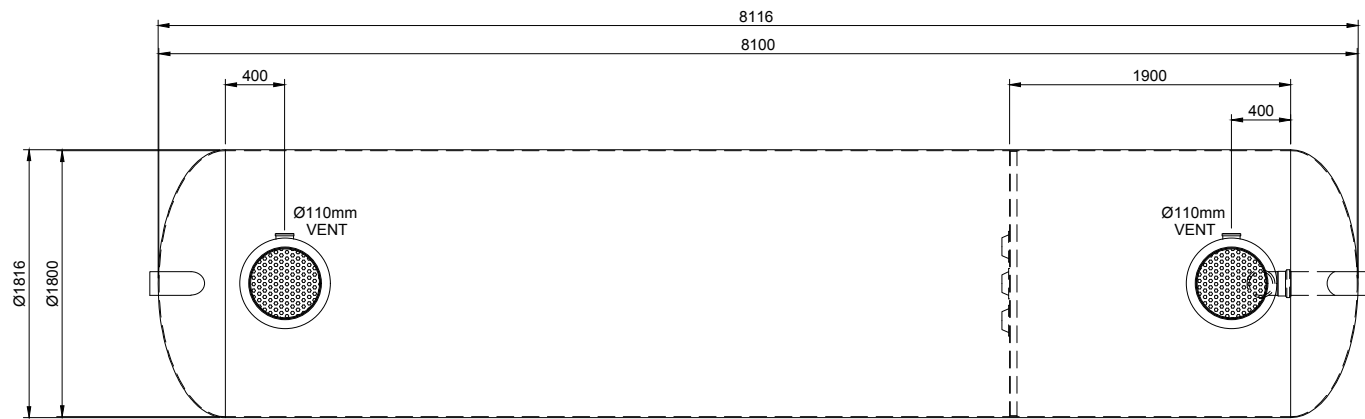

PLAN

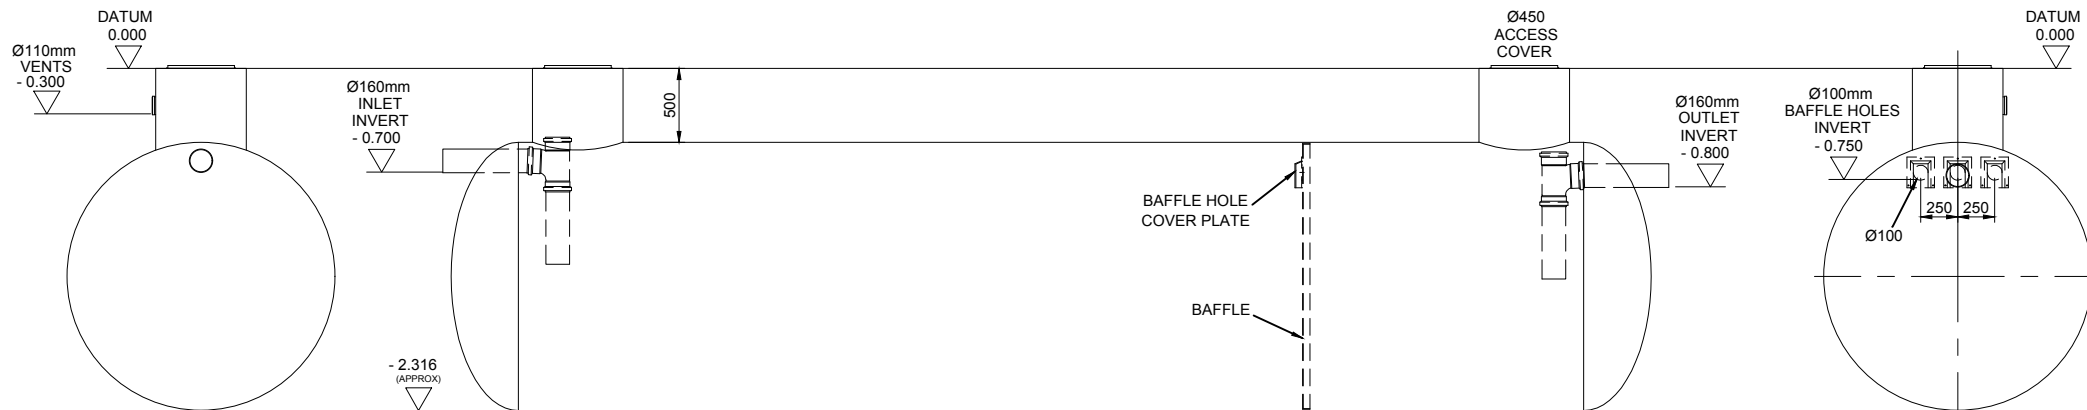

VIEW ON INLET

SIDE ELEVATION

VIEW ON OUTLET

REV	DESCRIPTION	DATE	SIG	REV	DESCRIPTION	DATE	SIG
A	For Approval	14.06.22	A-C-N				

THIS DRAWING IS THE PROPERTY OF MARSH INDUSTRIES LTD. AND MUST NOT BE REPRODUCED OR CIRCULATED FOR ANY PURPOSE WHATSOEVER WITHOUT FIRST OBTAINING WRITTEN CONSENT FROM THE MARSH INDUSTRIES LTD.		CLIENT
ORIG.	CHKD.	APPD.
SCALE	N.T.S.	DATE
		14.06.2022
3 RD ANGLE PROJECTION	DO NOT SCALE IF IN DOUBT ASK	

TITLE	MARSH HORIZONTAL SEPTIC TANK. (20,000 ltr CAPACITY) Ø1.8m x 8.1m LONG TANK
DRG.	SEPC 20000
REV	A



MARSH INDUSTRIES LTD.

UNITS 9-13 ADDINGTON PARK IND. EST., LITTLE ADDINGTON, KETTERING, NORTHAMPTONSHIRE, NN14 4AS.