




GENERAL NOTE:
All tanks are subject to a 2.5%
tolerance on all dimensions.

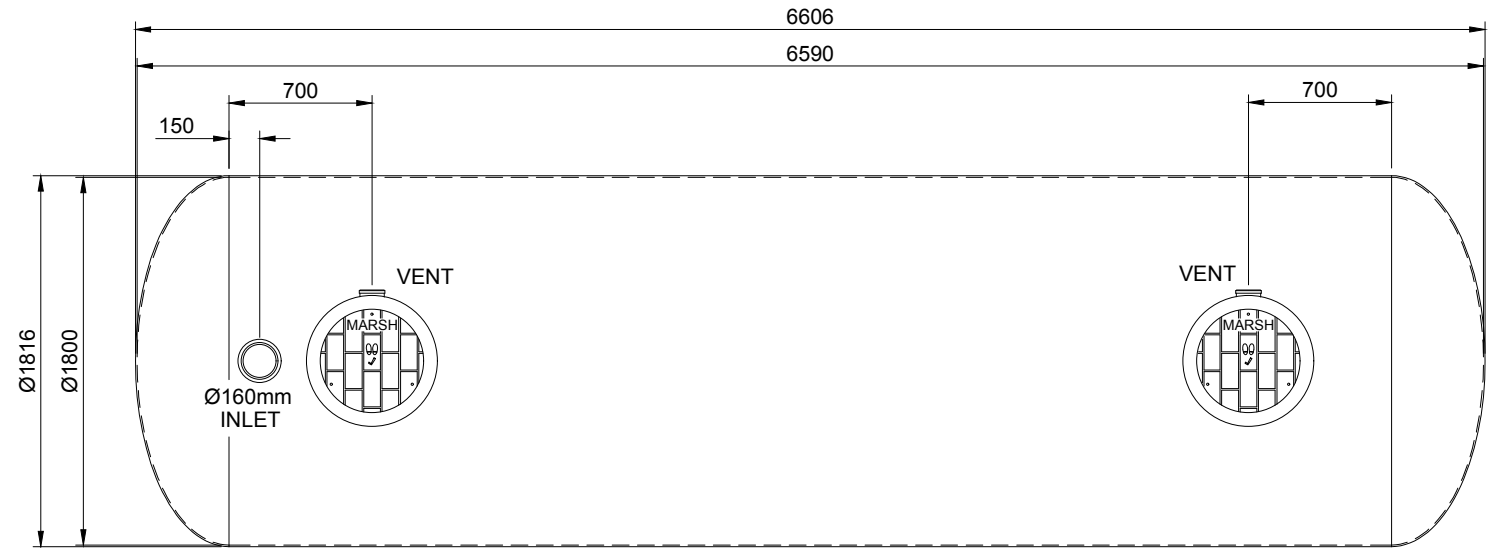

PLAN

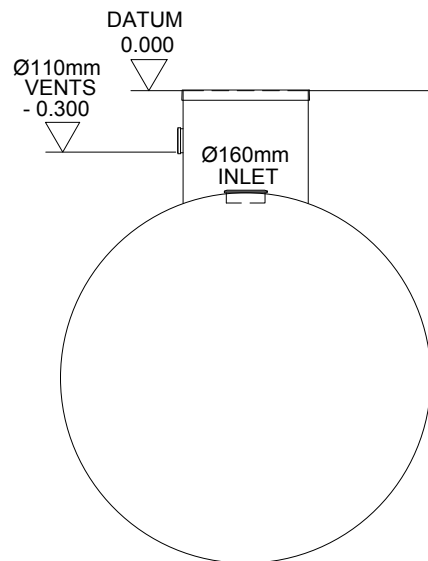

VIEW ON INLET

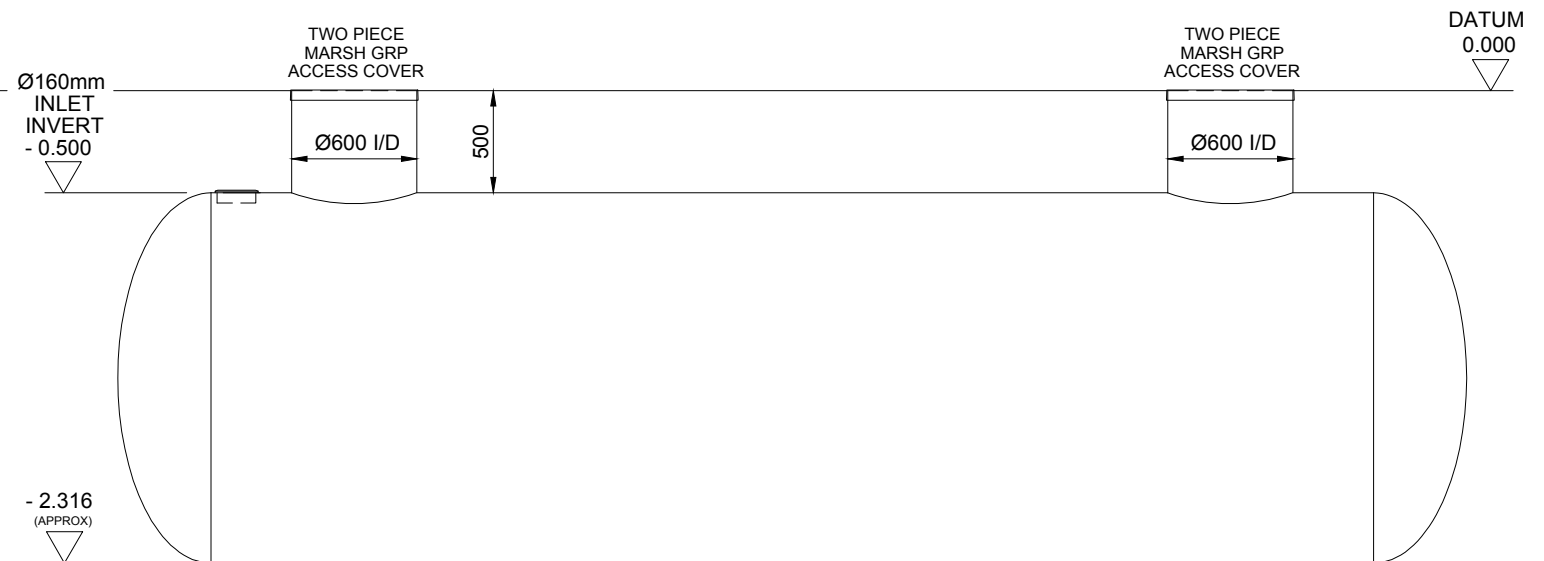

SIDE ELEVATION

[illegible]