



GENERAL NOTE:
All tanks are subject to a 2.5% tolerance on all dimensions.
Any internals (if shown) are for guidance only, and may vary due to individual specifications. Rib centres may vary during manufacture.

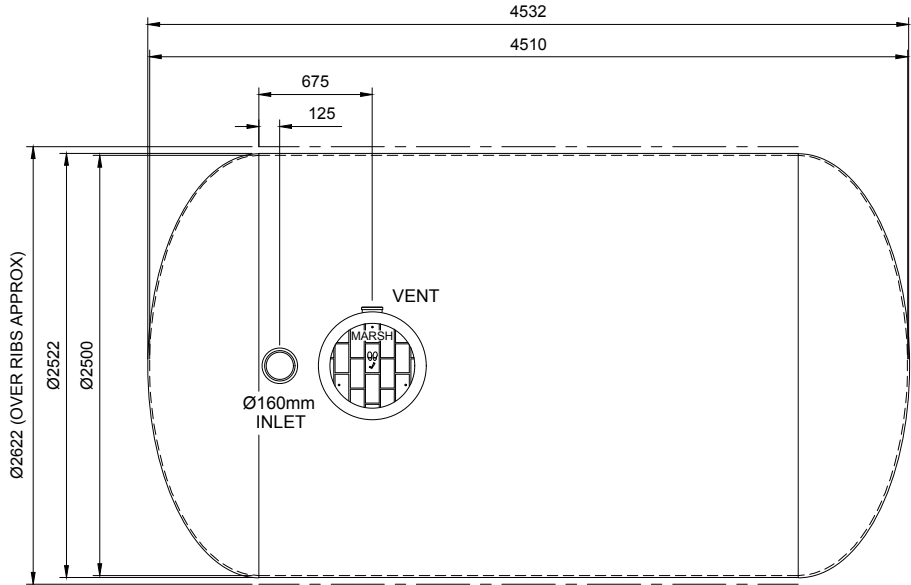

PLAN

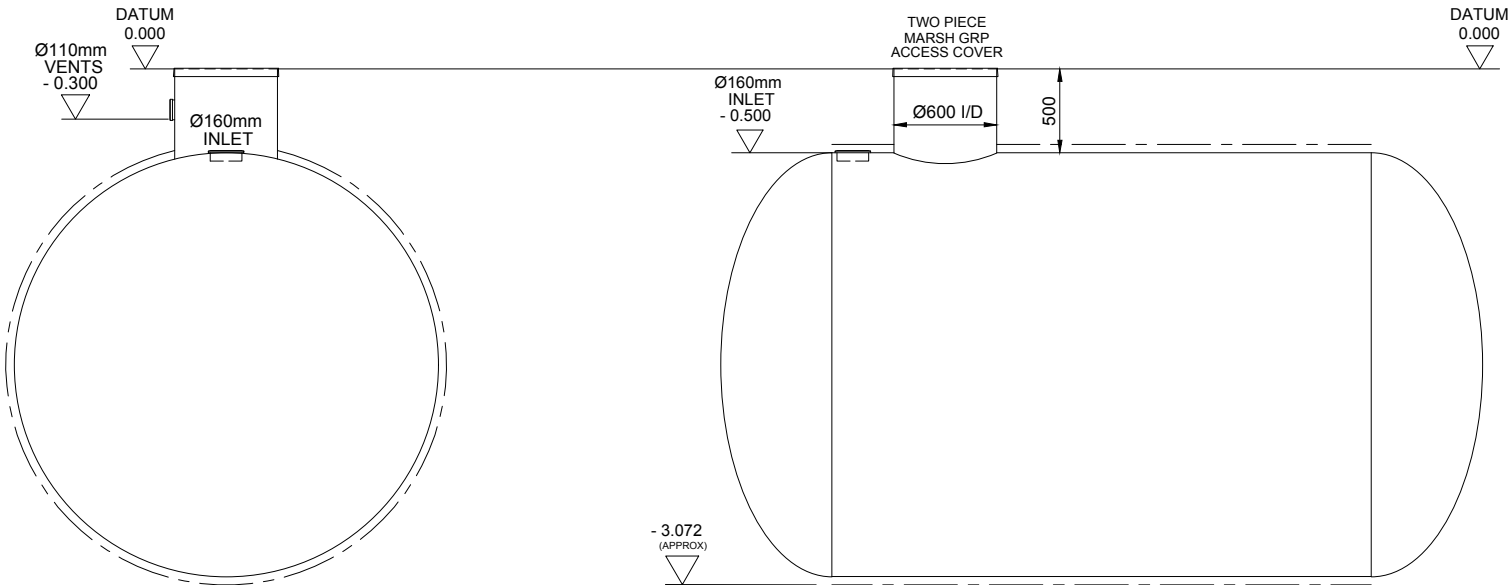

VIEW ON INLET

SIDE ELEVATION

REV	DESCRIPTION	DATE	SIG	REV	DESCRIPTION	DATE	SIG
A	For Approval	17.09.21	K.A.				
B	TWO PIECE MARSH GRP ACCESS COVER NOW SHOWN.	10.12.21	K.H.				

THIS DRAWING IS THE PROPERTY OF MARSH INDUSTRIES LTD. AND MUST NOT BE REPRODUCED OR CIRCULATED FOR ANY PURPOSE WHATSOEVER WITHOUT FIRST OBTAINING WRITTEN CONSENT FROM THE MARSH INDUSTRIES LTD.		
ORIG.	CHGD	APPD
SCALE	DATE	
N.T.S.	17.09.2021	
3 RD ANGLE PROJECTION	DO NOT SCALE IF IN DOUBT ASK	

CLIENT	TITLE
	MARSH CESSPOOL. Ø2.5m x 4.51m LG. 20000 ltr CAPACITY

DRG.	REV
	B

MARSH INDUSTRIES
Leaders in off-mains drainage

UNITS 9-13 ADDINGTON PARK IND. EST.,
LITTLE ADDINGTON, KETERING,
NORTHAMPTONSHIRE, NN14 4AS.

HSC 20000