



GENERAL NOTE:
All tanks are subject to a 2.5% tolerance on all dimensions.
Any internals (if shown) are for guidance only, and may vary due to individual specifications. Rib centres may vary during manufacture.

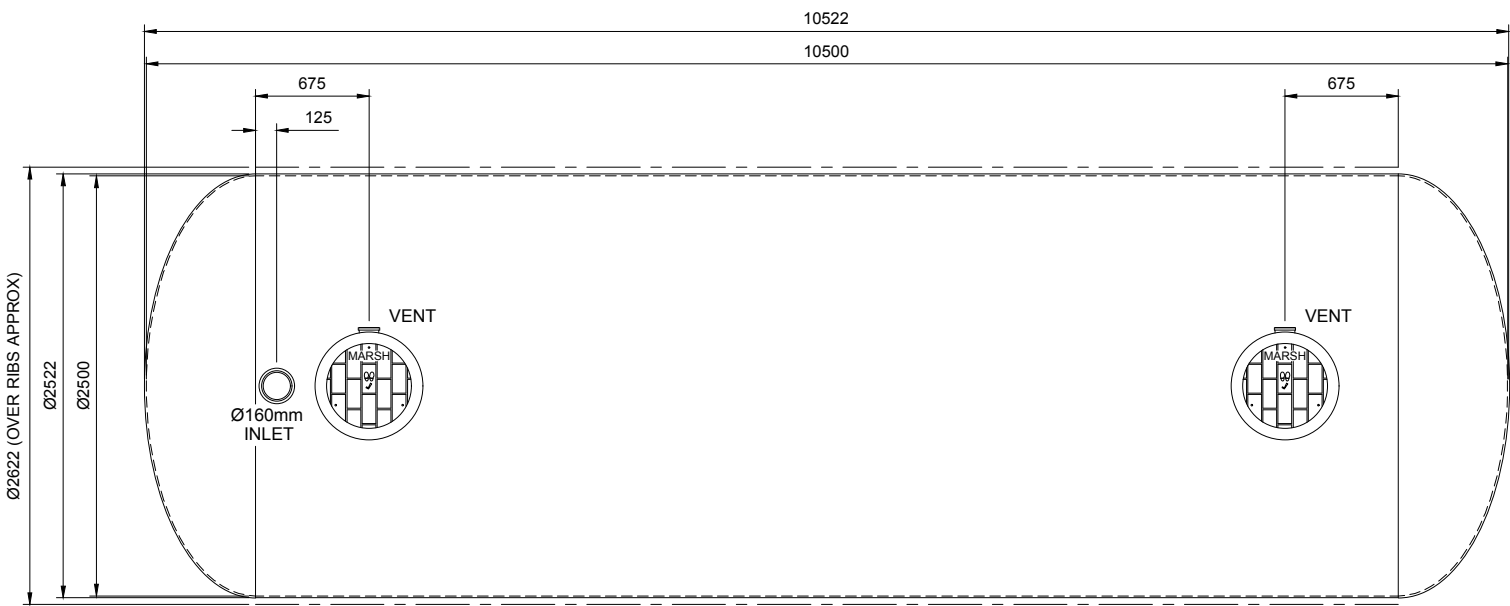

PLAN

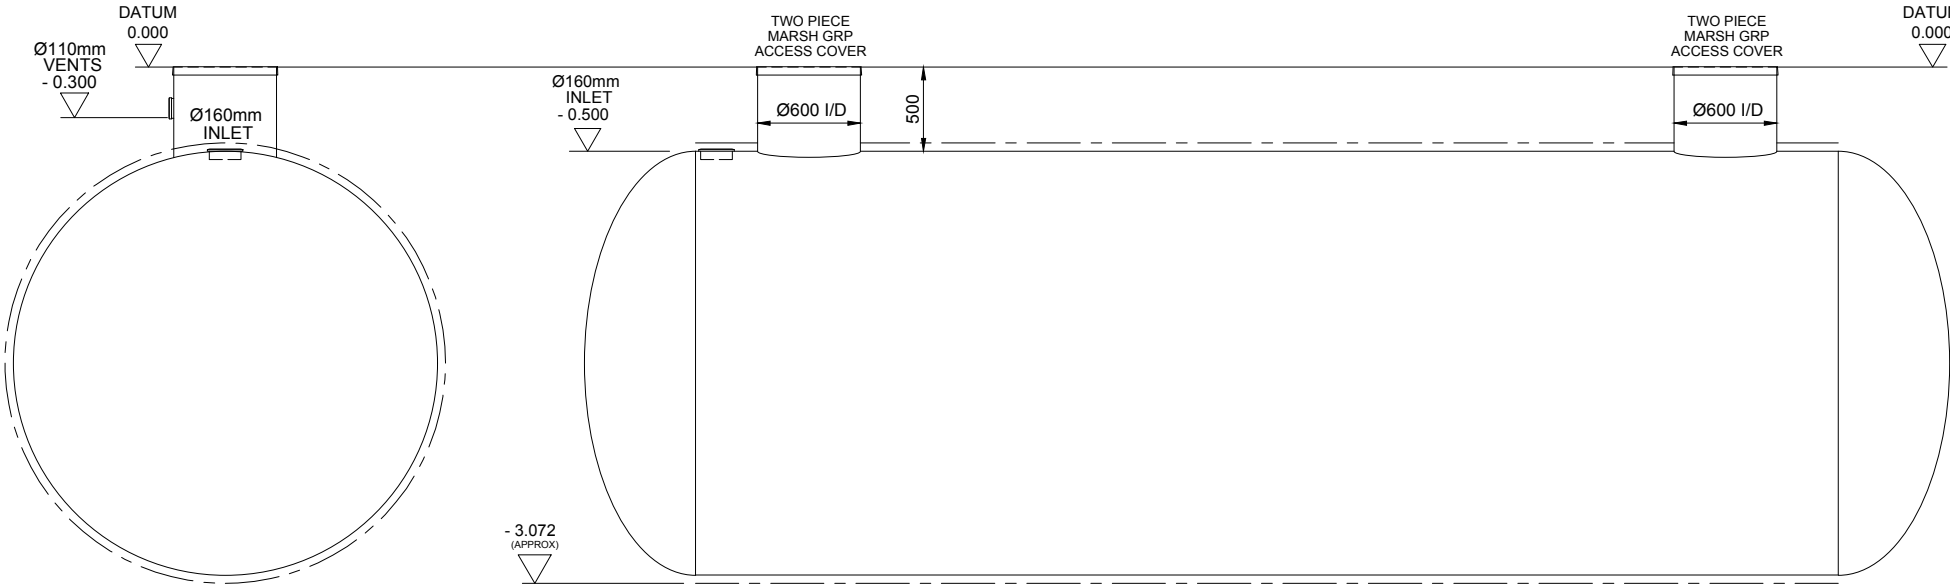

VIEW ON INLET

SIDE ELEVATION

REV	DESCRIPTION	DATE	SIG	REV	DESCRIPTION	DATE	SIG	THIS DRAWING IS THE PROPERTY OF MARSH INDUSTRIES LTD. AND MUST NOT BE REPRODUCED OR CIRCULATED FOR ANY PURPOSE WHATSOEVER WITHOUT FIRST OBTAINING WRITTEN CONSENT FROM THE MARSH INDUSTRIES LTD.	CLIENT	TITLE	ORIG.	CHWD	APPD	SCALE	DATE	3 RD ANGLE PROJECTION	DO NOT SCALE IF IN DOUBT ASK	DRG.	REV
A	For Approval	27.10.16	P.L.	B	TWO PIECE MARSH GRP ACCESS COVERS NOW SHOWN.	17.12.21	K.H.			MARSH CESSPOOL. Ø2.5m x 10.5m LG. 50000 ltr CAPACITY				N.T.S.	27.10.2016			HSC 50000	B