


PLAN

GENERAL NOTE:
 All tanks are subject to a 2.5% tolerance on all dimensions.
 Any internals (if shown) are for guidance only, and may vary in design / individual specifications. Rib centres may vary during manufacture.

DATUM
0.000

DATUM
0.000

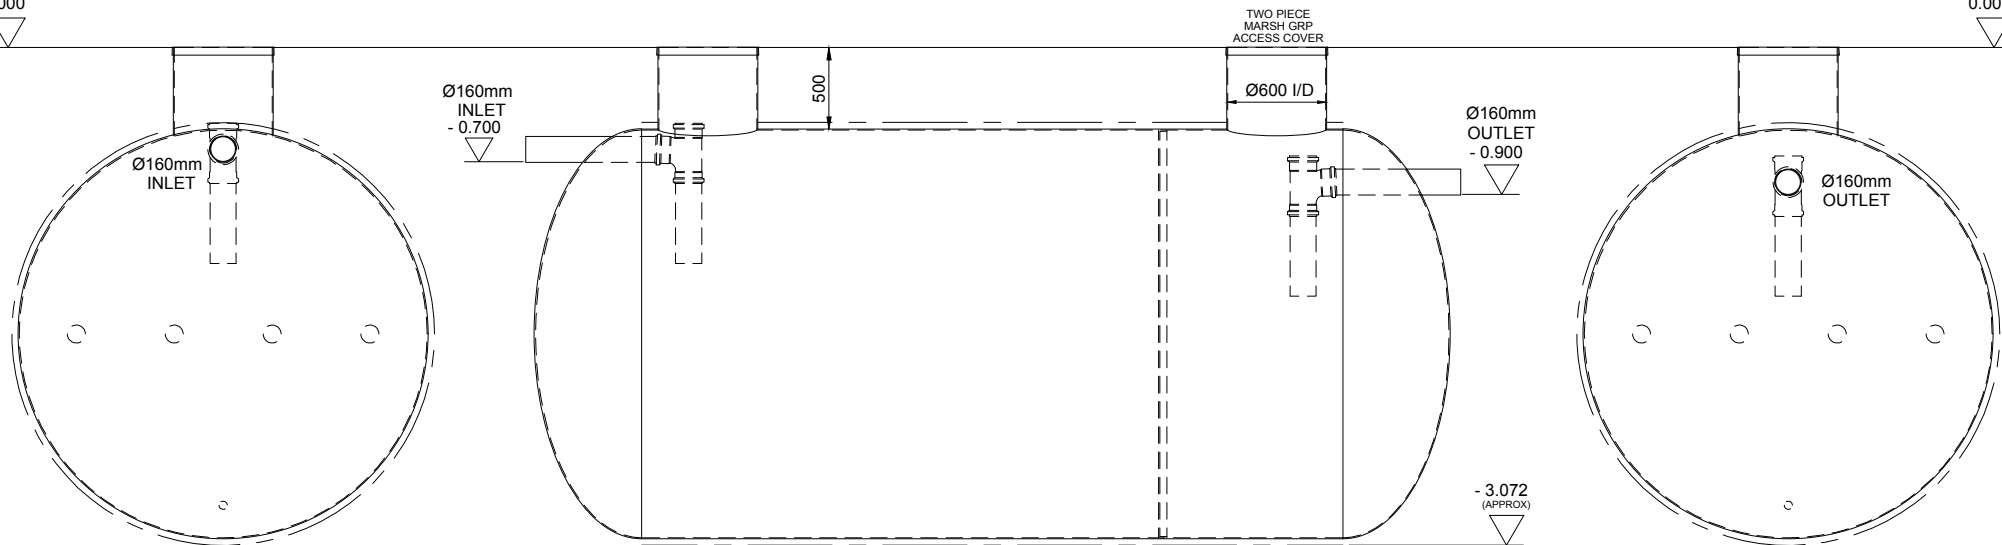


VIEW ON INLET

SIDE ELEVATION

VIEW ON OUTLET

REV	DESCRIPTION	DATE	SIG	REV	DESCRIPTION	DATE	SIG
A	For Approval	18.06.19	GLF				
B	TWO PIECE MARSH GRP ACCESS COVERS NOW SHOWN.	14.01.22	K.H.				

THIS DRAWING IS THE PROPERTY OF MARSH INDUSTRIES LTD. AND MUST NOT BE REPRODUCED OR CIRCULATED FOR ANY PURPOSE WHATSOEVER WITHOUT FIRST OBTAINING WRITTEN CONSENT FROM THE MARSH INDUSTRIES LTD.				CLIENT
ORIG.	CHKD	APPD	SCALE	DATE
			N.T.S.	18.06.2019
3 RD ANGLE PROJECTION		DO NOT SCALE IF IN DOUBT ASK		

TITLE	MARSH HORIZONTAL SEPTIC TANK. (25,000 ltr CAPACITY) Ø2.5m x 5.60m LONG TANK.	 MARSH INDUSTRIES LTD. <small>UNITS 9-13 ADDINGTON PARK IND. EST., LITTLE ADDINGTON, KETTERING, NORTHAMPTONSHIRE, NN14 4AS.</small>	SEPC 25000 REV B
-------	--	--	---------------------