
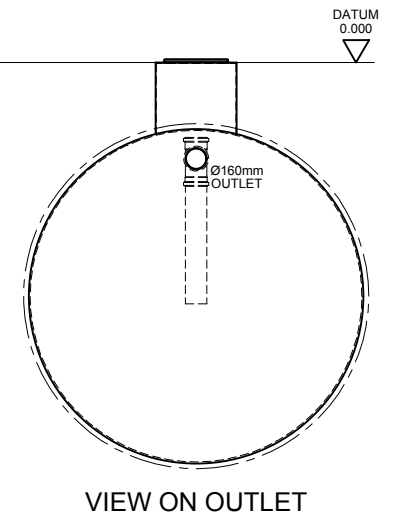
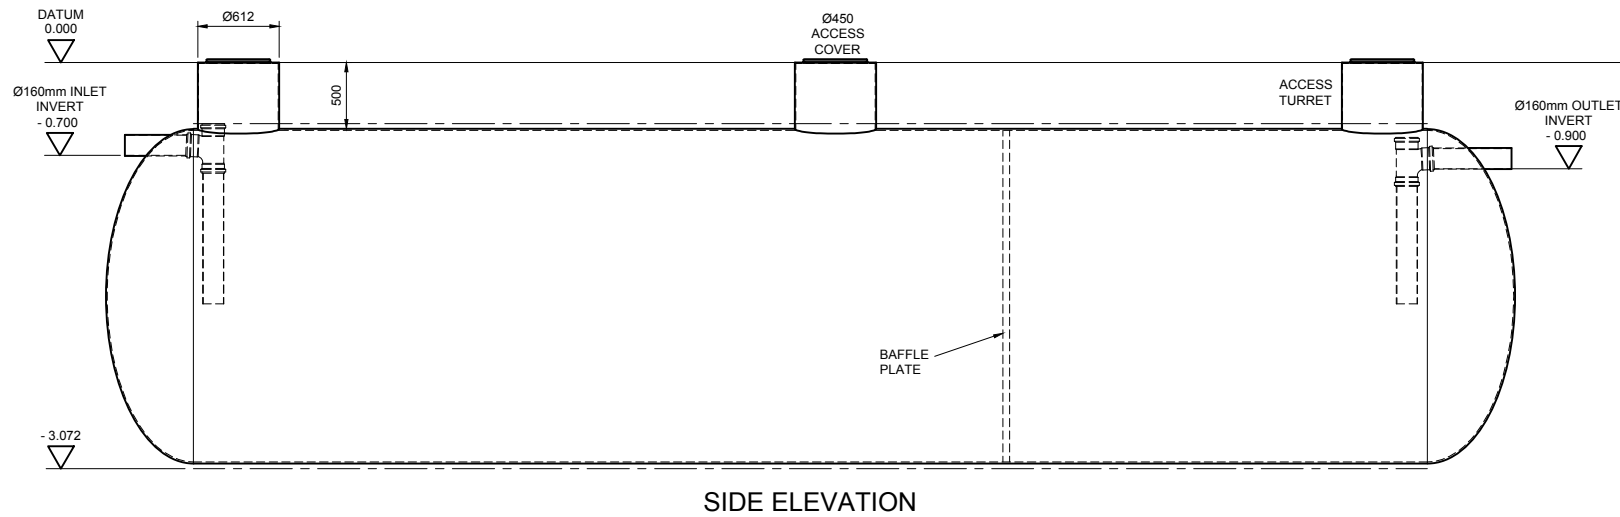
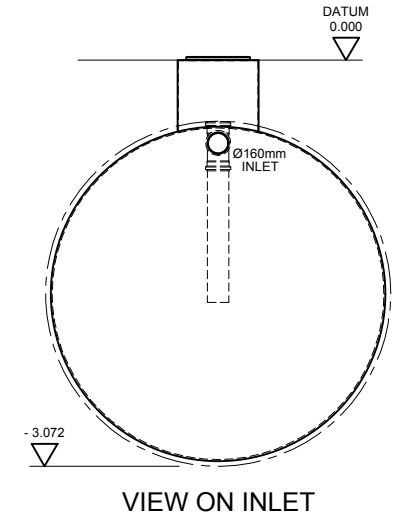


NOTE:
All tanks are subject to a 2.5%
tolerance on all dimensions.

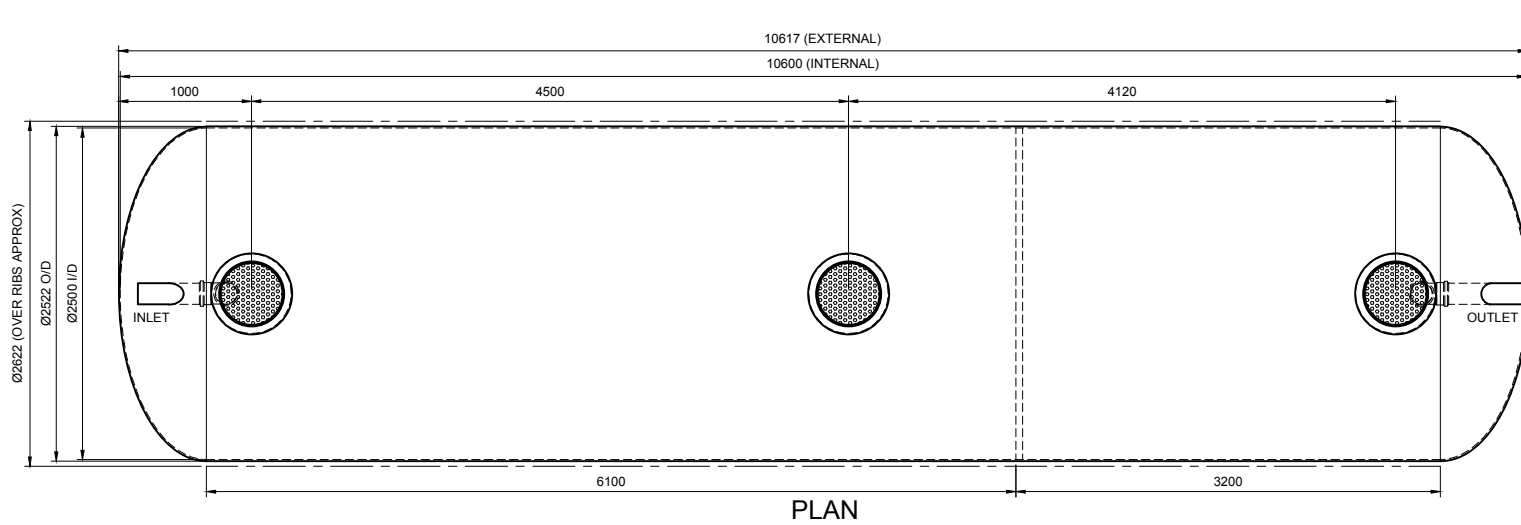

REV	DESCRIPTION	DATE	SIG	REV	DESCRIPTION	DATE	SIG
A	For Approval	20.08.19					

THIS DRAWING IS THE PROPERTY OF
MARSH INDUSTRIES LTD. AND MUST NOT BE
REPRODUCED OR CIRCULATED FOR ANY PURPOSE
WITHOUT FIRST OBTAINING WRITTEN
CONSENT FROM THE MARSH INDUSTRIES LTD.

ORIG. CHRD. APPD.

SCALE: N.T.S. DATE: 20.08.2019

3 RD ANGLE PROJECTION

DO NOT SCALE IF IN DOUBT ASK

CLIENT

TITLE

MARSH
HORIZONTAL SEPTIC TANK.
(50,000 ltr CAPACITY)
Ø2.5m x 10.6m LONG TANK.

UNITS 9-13 ADDINGTON PARK IND. EST.,
LITTLE ADDINGTON, KETTERING,
NORTHAMPTONSHIRE, NN14 4AS.

MARSH INDUSTRIES

Leaders in off-mains drainage

SEPC 50000

REV A