



PLAN

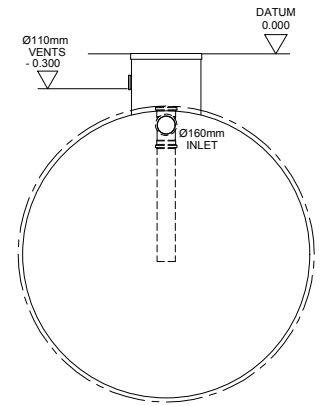


VIEW ON INLET

GENERAL NOTE:
 All tanks are subject to a 2.5% tolerance on all dimensions.
 Any internals (if shown) are for guidance only, and may vary in design / individual specifications. Rib centres may vary during manufacture.

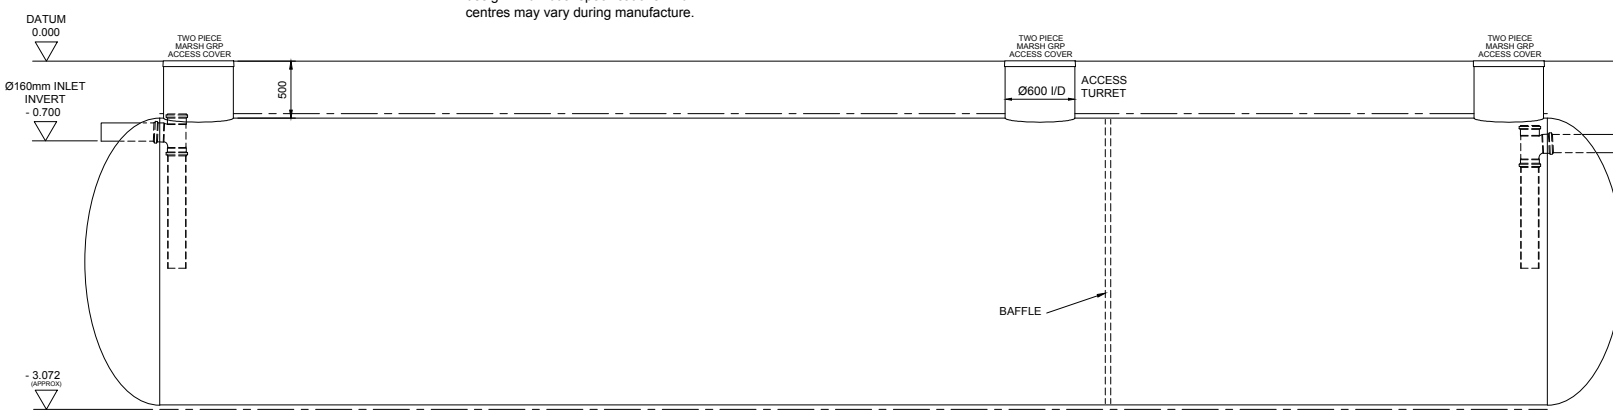

SIDE ELEVATION

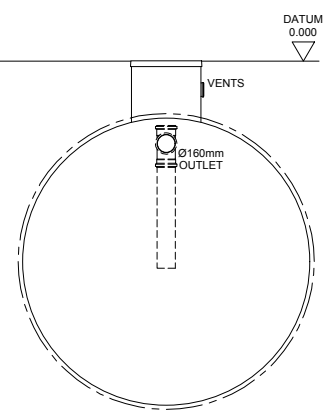

VIEW ON OUTLET

REV	DESCRIPTION	DATE	SIG	REV	DESCRIPTION	DATE	SIG
A	For Approval	20.08.19					

THIS DRAWING IS THE PROPERTY OF MARSH INDUSTRIES LTD. AND MUST NOT BE REPRODUCED OR CIRCULATED FOR ANY PURPOSE WHATSOEVER WITHOUT FIRST OBTAINING WRITTEN CONSENT FROM THE MARSH INDUSTRIES LTD.

ORIG. CHRD. APPD.
 SCALE DATE
 N.T.S. 20.08.2019

3 RD ANGLE PROJECTION DO NOT SCALE IF IN DOUBT ASK

CLIENT

TITLE

MARSH
 HORIZONTAL SEPTIC TANK.
 (65,000 ltr CAPACITY)
 Ø2.5m x 13.5m LONG TANK.

MARSH UNITS 9-13 ADDINGTON PARK IND. EST., LITTLE ADDINGTON, KETERING, NORTHAMPTONSHIRE, NN14 4AS.

MARSH INDUSTRIES Leaders in off-mains drainage

DRG. SEPC 65000 REV A