


TOTAL WORKING VOLUME = 2660L

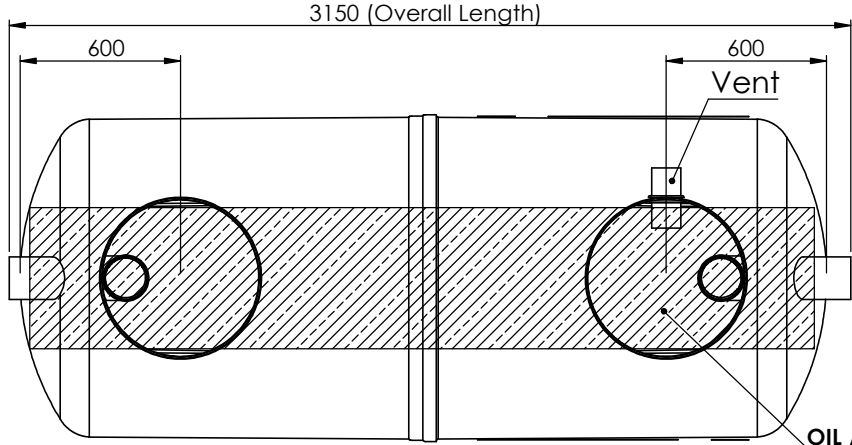

- Notes:-
1. Inlet Invert To Be Confirmed By Customer.
 2. Pipework Orientation (A, B, C etc.) Dependant On Site Pipework Layout. To Be Specified At Order Stage.
 3. Standard Minimum Pipework Size Is Ø160mm.
 4. If Required, Extensions Will Be Supplied Loose To Be Fitted On-Site Using Silicon Sealant (Supplied By Others).
 5. Tank Can Be Installed in Either Granular Or Concrete Backfill - Please See Manual For Details.



Product	Size
NSG	06

Inlet Invert	
ww	Invert
05	0.5m Invert
10	1.0m Invert
15	1.5m Invert

Pipework Orientation	
x	Orientation
A	Refer To TDS0033
B	
C	
D	
E	
F	
G	
H	
K	

Standard Connections Size	
y	Connections (Ø)
C	Ø160

z	Branding
B	Clearwater

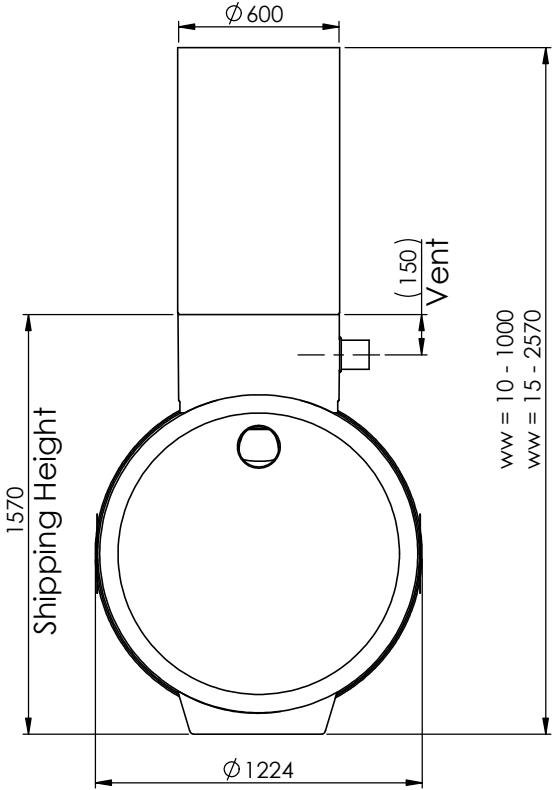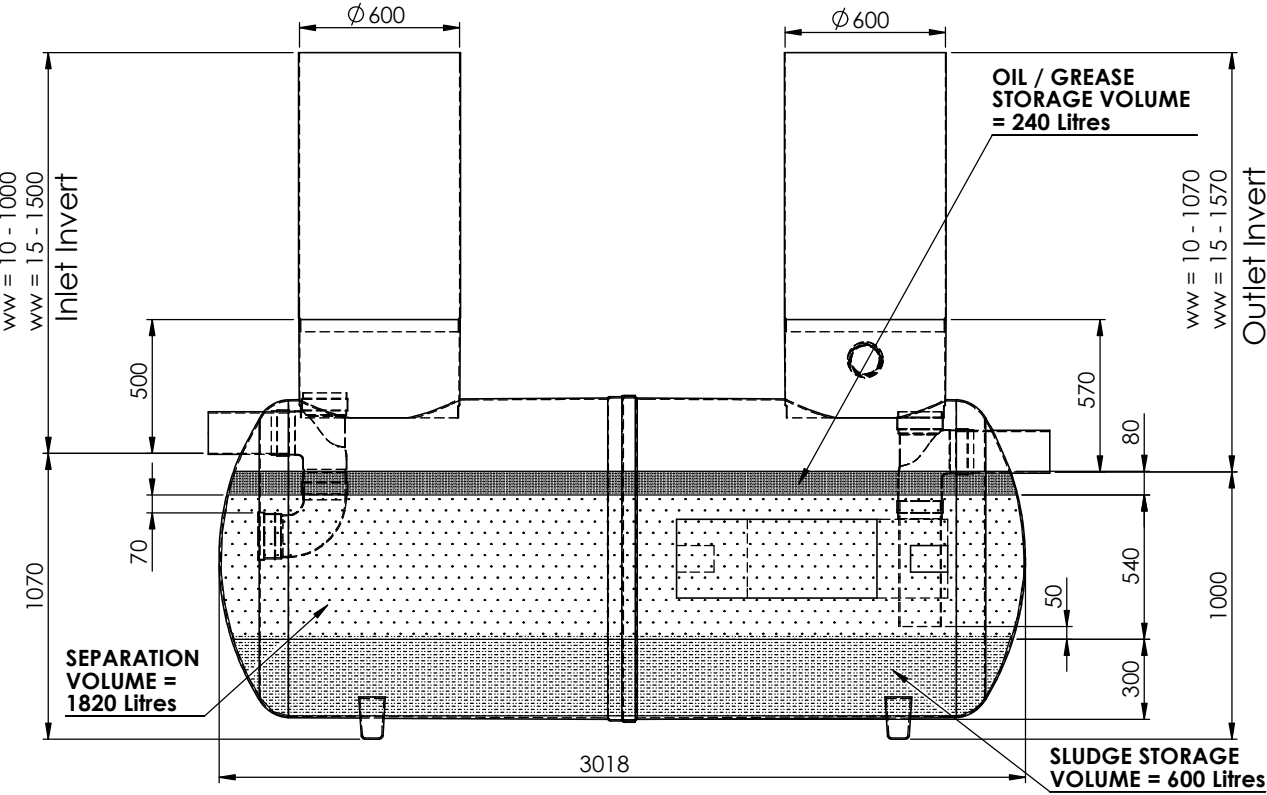

Please Check with Environmental Treatment Systems Limited For The Latest Issue Of This Drawing					Material : Various	Tolerance :	Drawing : DS1270B	Page 1 of 1
Issue	Date	Drawn by	Approved by	Description	Finish :	Thickness : n/a		
03	11/02/16	L.Steward		CC1294 - Overall Dimensions Added	Weight : 130.61 Kg Kgs	Surface Area :	Ø1.2m NSG06 Grease Separator - 3000L	
02	04/09/15	L.Steward		Product Code Updated				
All dimensions in mm				Scale: Not to scale		Clearwater reserve the right to alter the details of this drawing without prior notice. This drawing is copyright and may not be reproduced or used without the written permission of Clearwater.		
T:\Drawing Data\02 - Sales Drawings\DS\DS - 12\DS1270B								